


Town of Waxhaw
Skate Park Improvement
 Site Plan
 10/19/2018
 Sheet 1 of 1

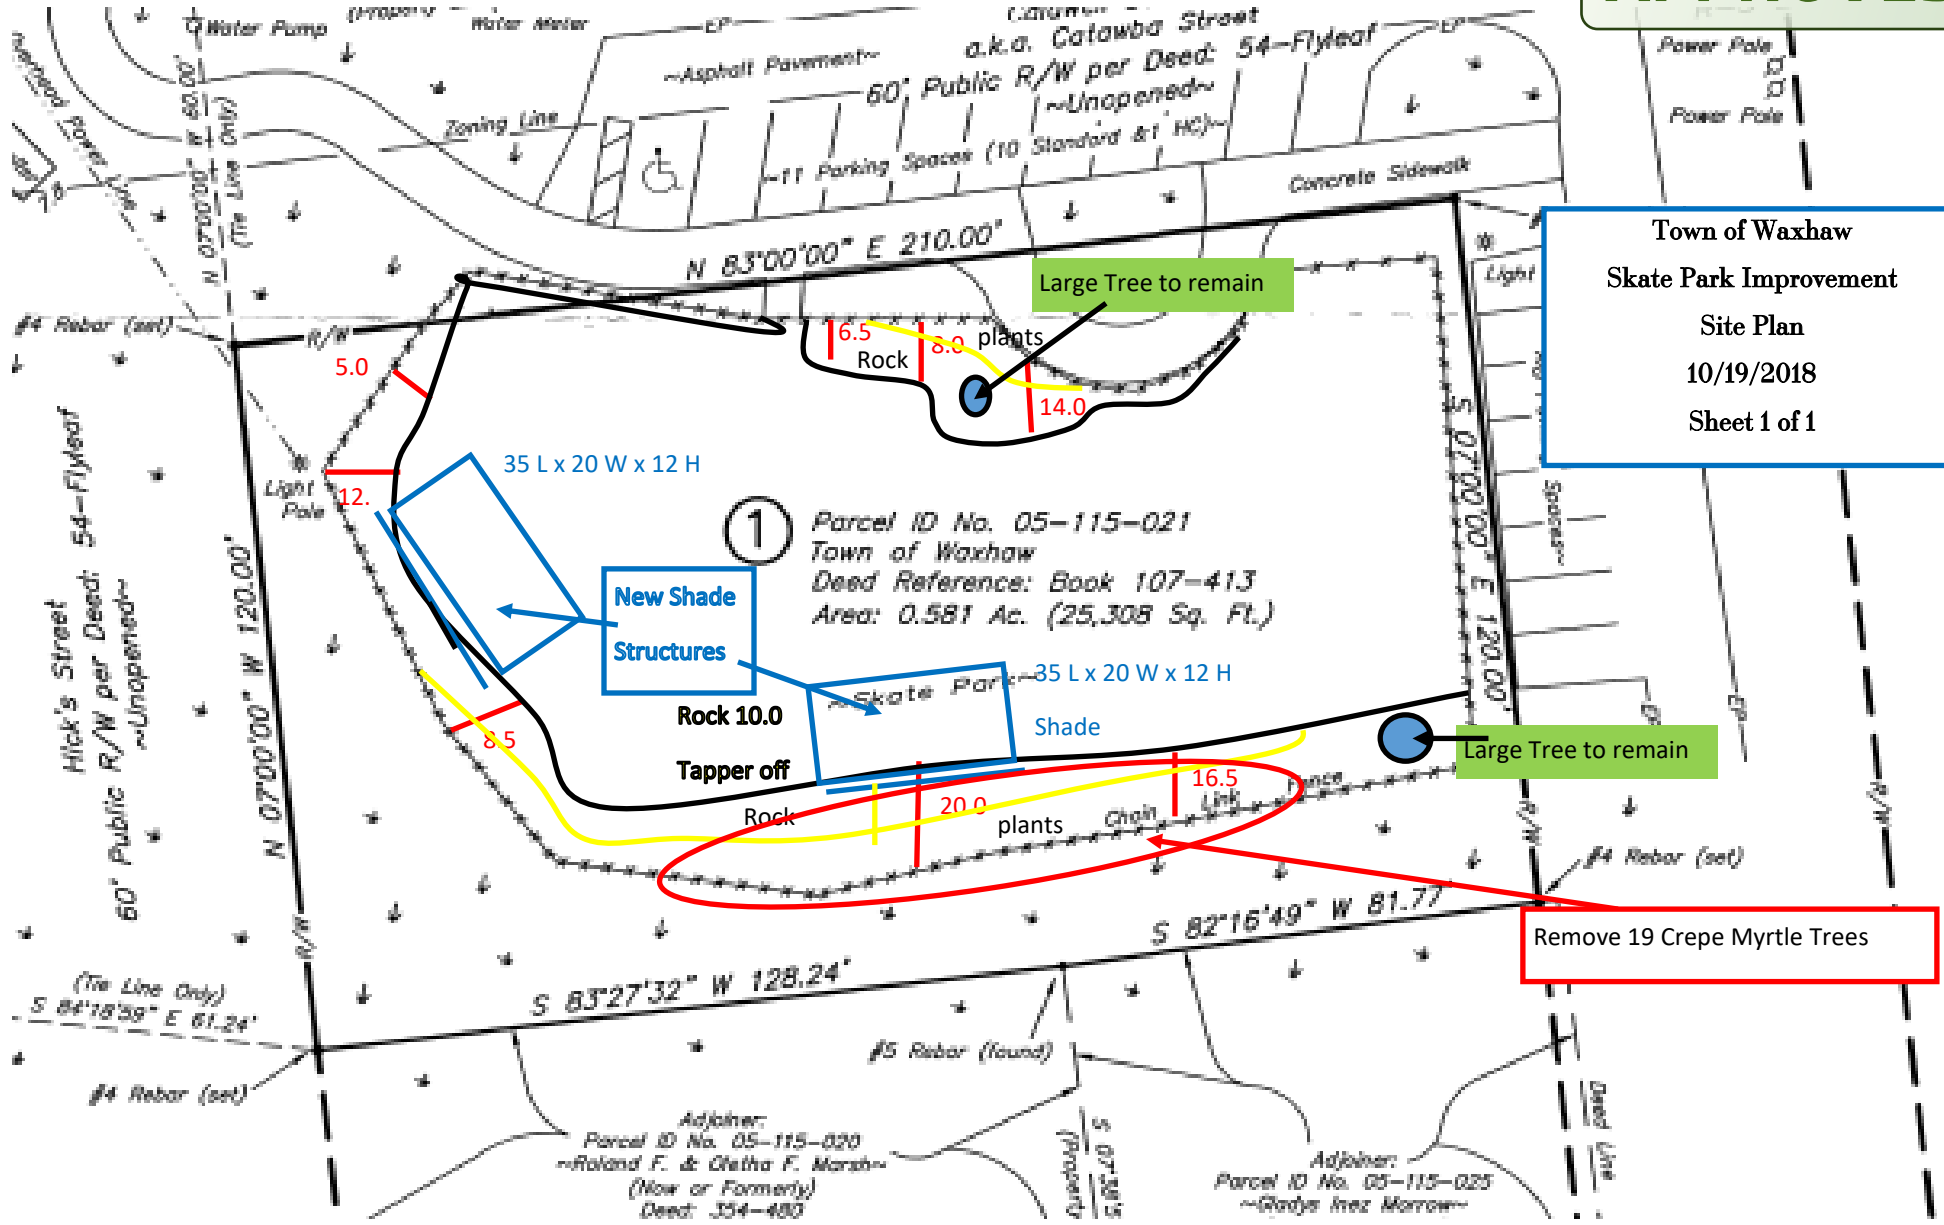

- Notes:
- 1) 19 Crepe Myrtle Trees (see picture) take out
 - 2) River Rock (both sides) Yellow
 - 3) The contractor will verify any Underground utilities on the site and call "call before you dig: number to have the utilities marked on the site.
- Plants: (partnering with local Master Gardens for help)